

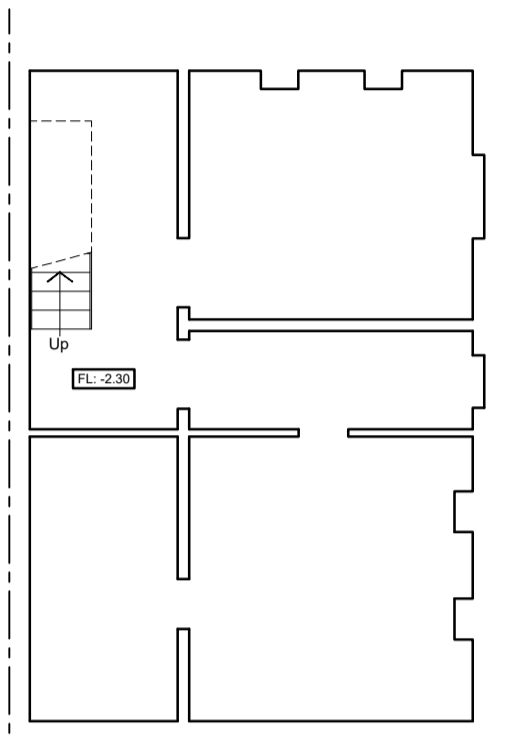



- Notes**
1. Do not scale drawing.
  2. All dimensions are in millimeters unless noted otherwise.
  3. Not for construction unless otherwise shown.
  4. When appropriate, this drawing to be read in conjunction with project specific Designers Risk Assessments, produced in accordance with requirements of Regulation 13 of the Construction (Design and Management) Regulations 1994.

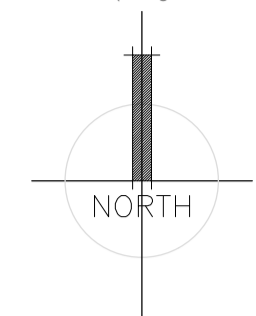


EXISTING BASEMENT PLAN  
Scale 1:100

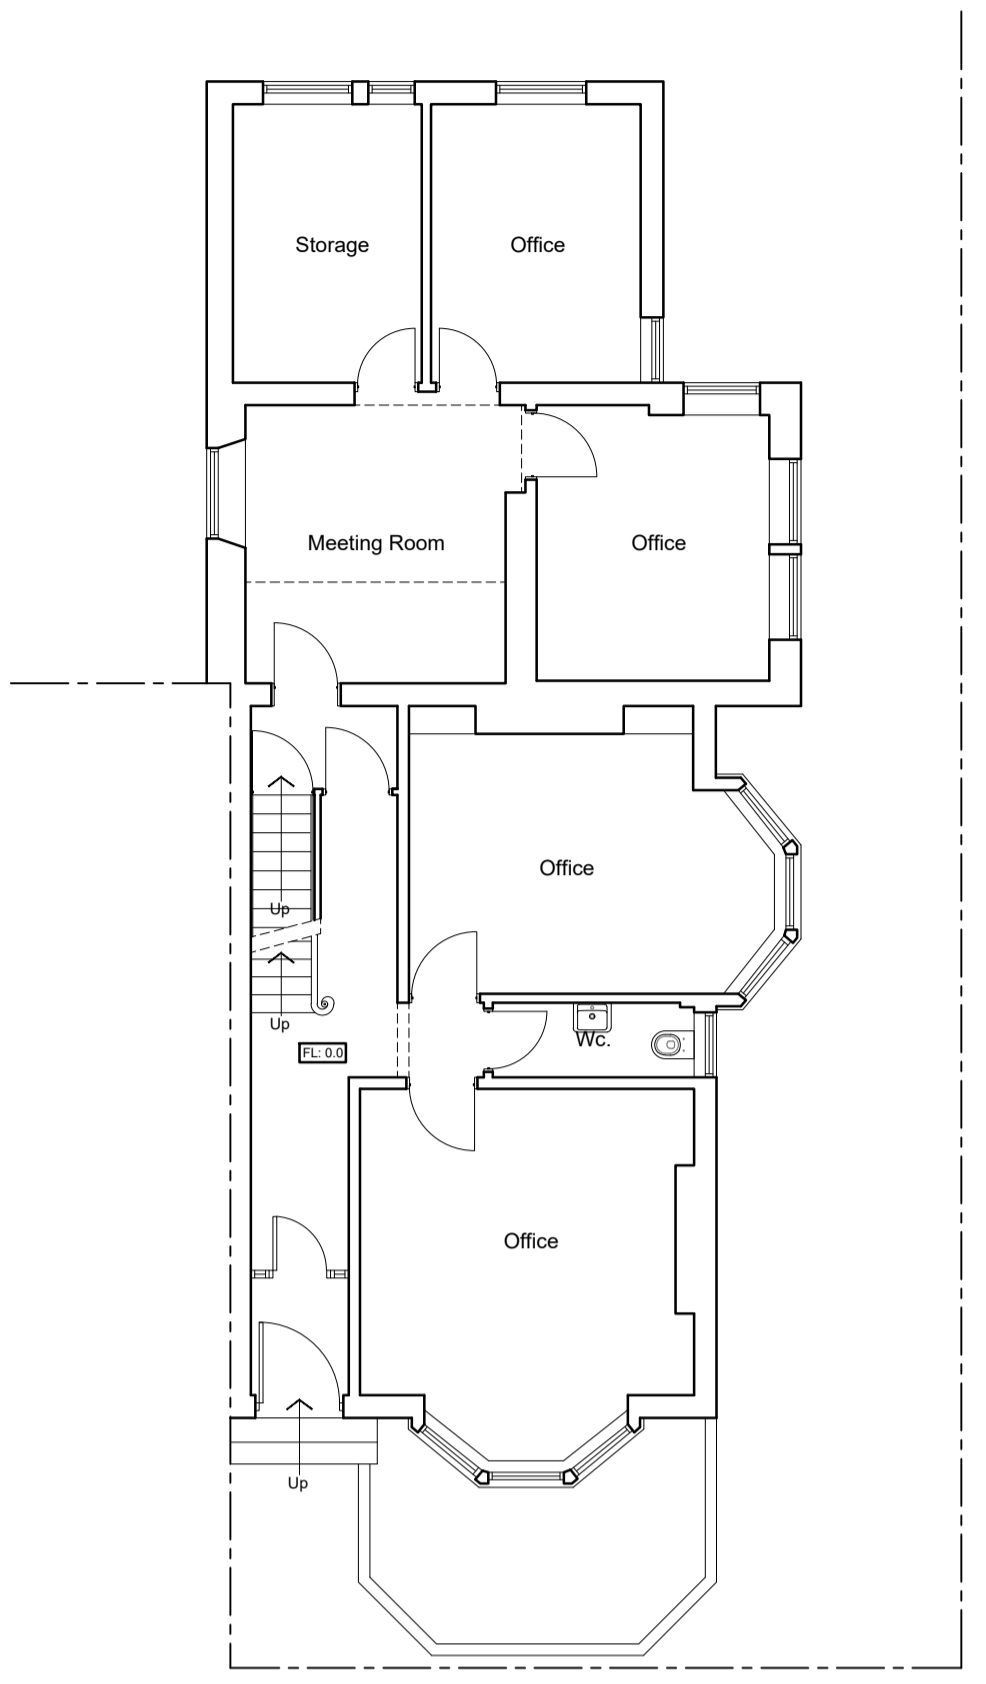


EXISTING GROUND FLOOR PLAN  
Scale 1:100

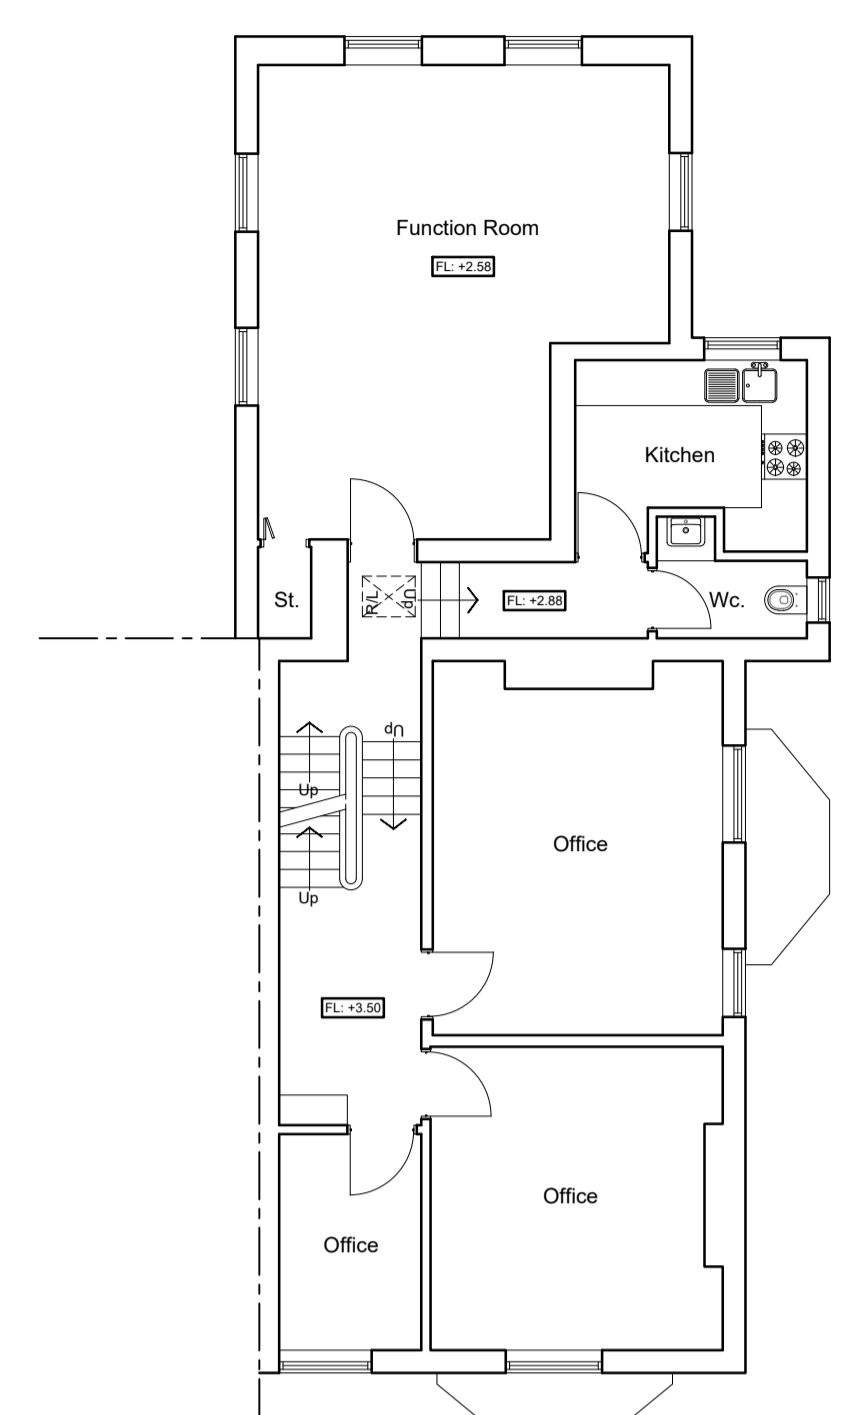

EXISTING FIRST FLOOR PLAN  
Scale 1:100

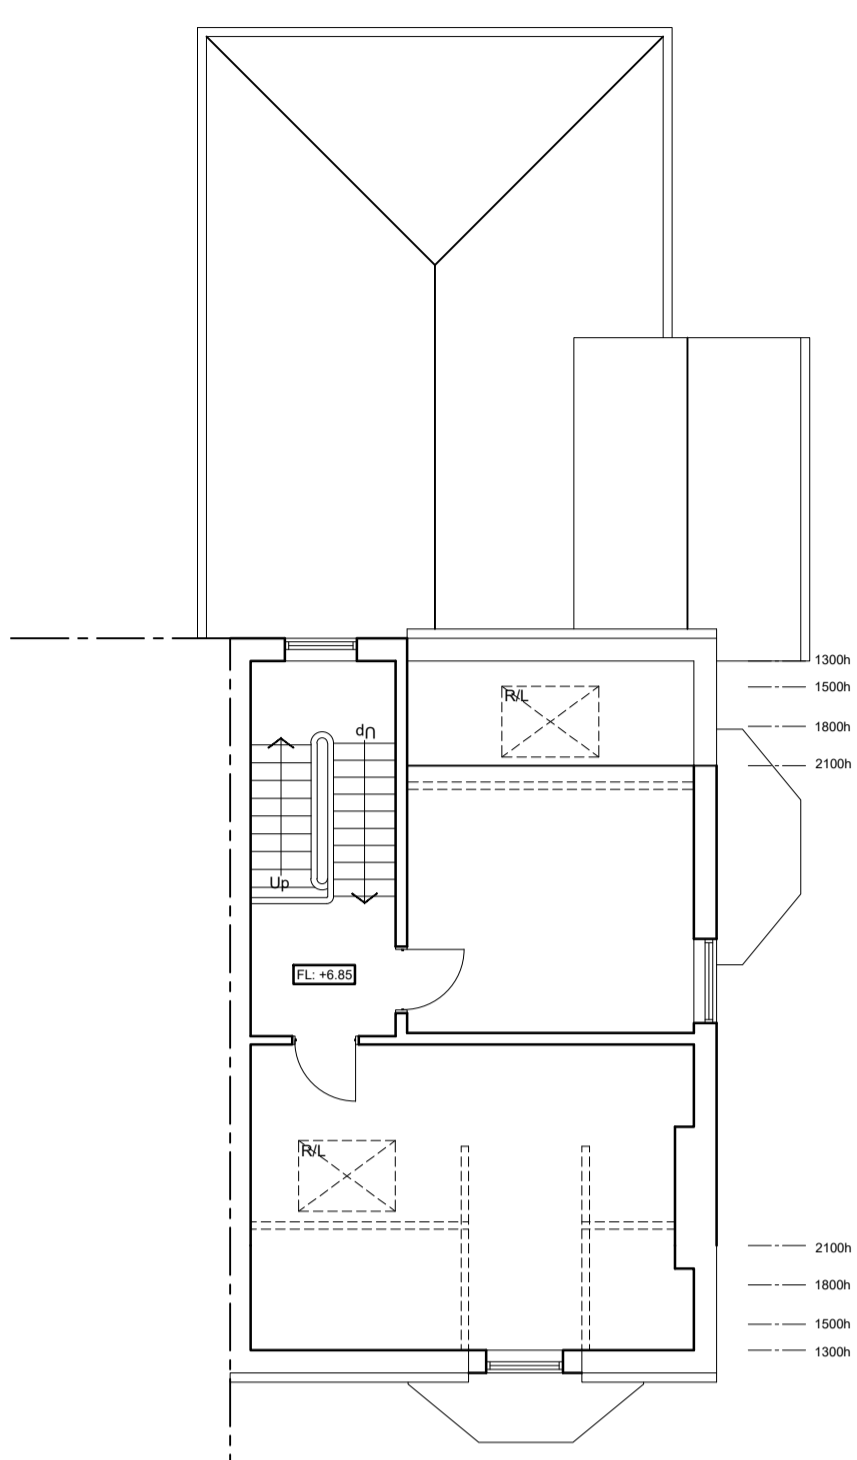

EXISTING SECOND FLOOR PLAN  
Scale 1:100

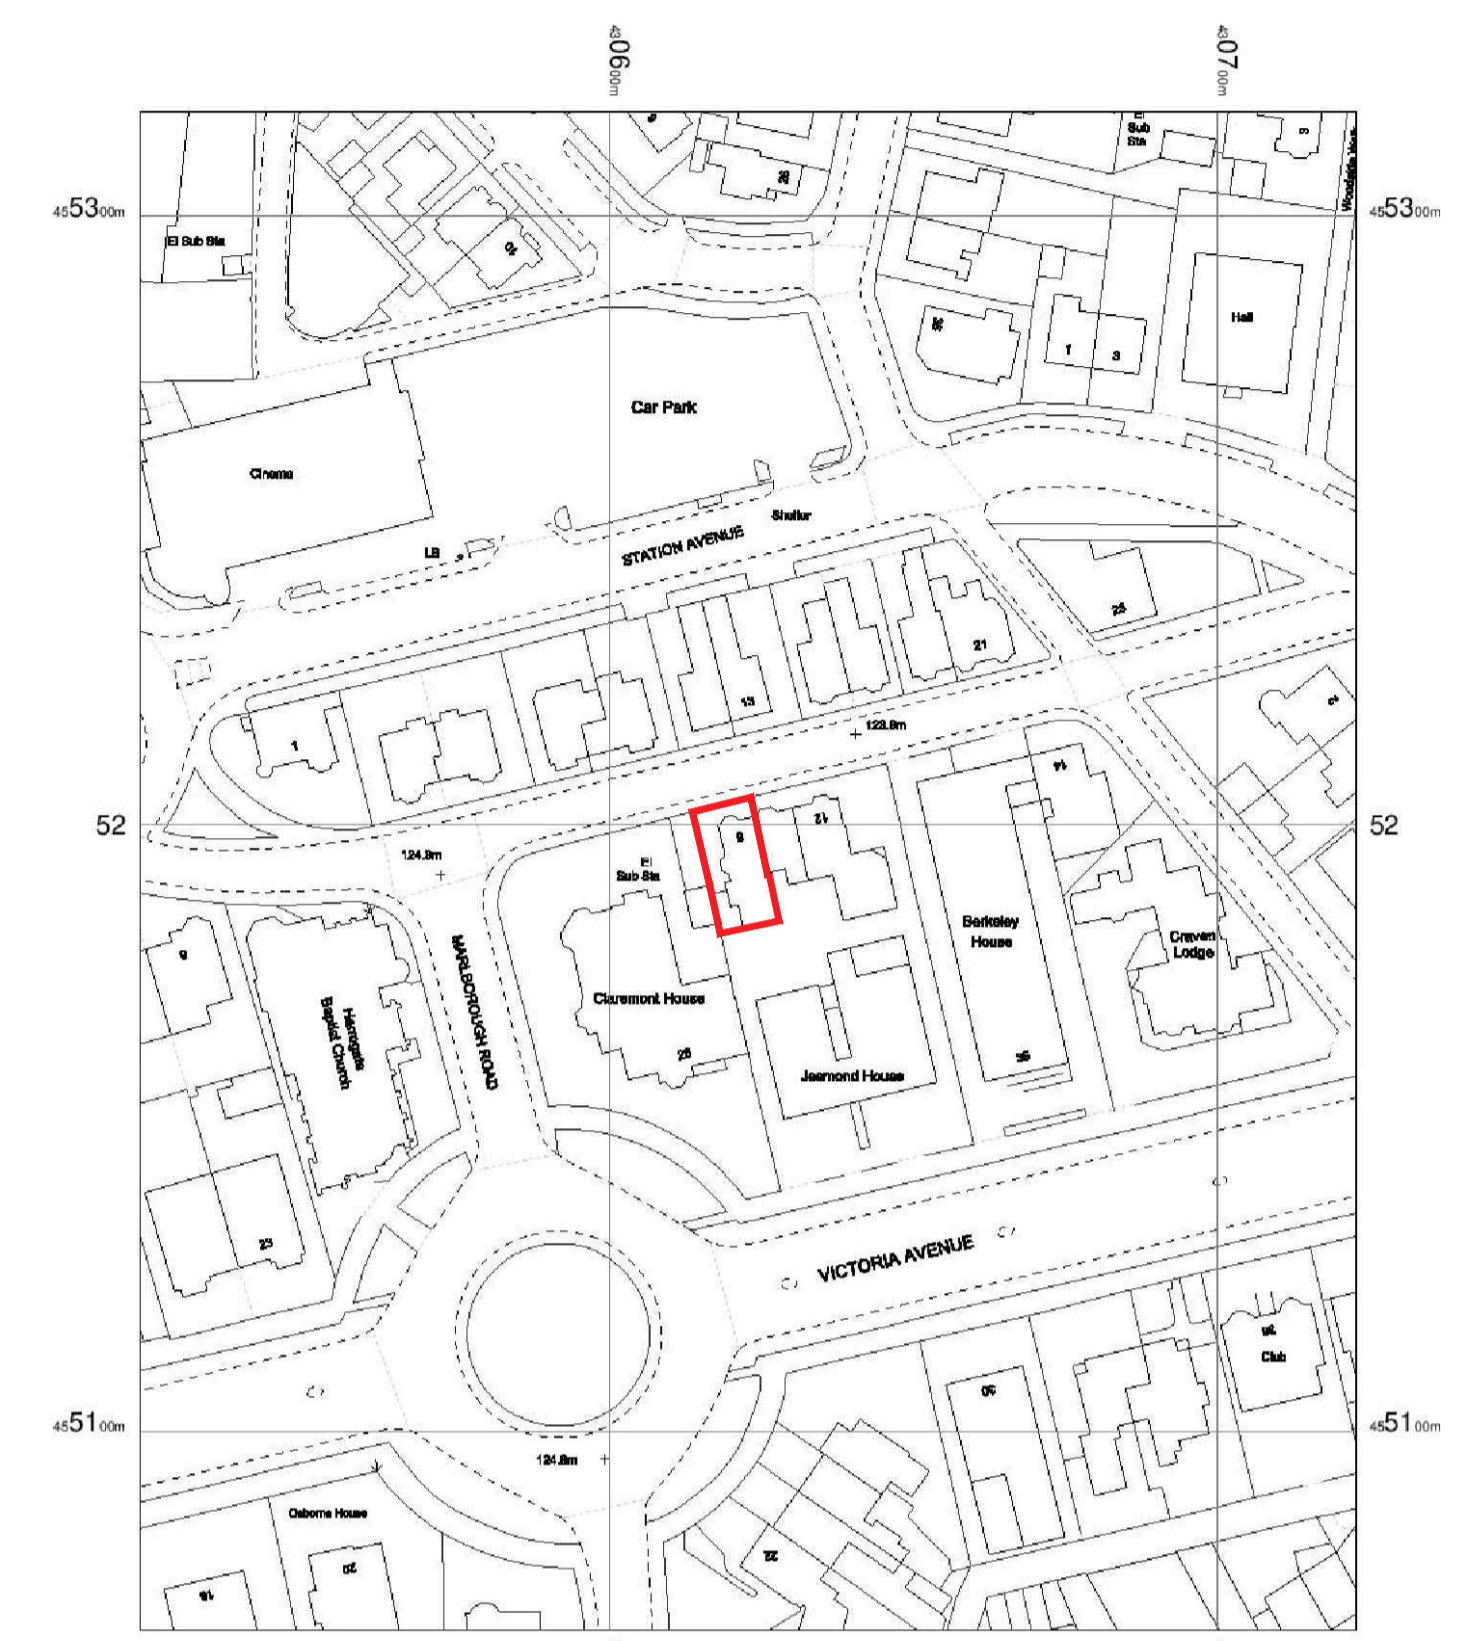


SITE LOCATION PLAN  
Scale 1:1250




EXISTING FRONT ELEVATION  
Scale 1:100




EXISTING SIDE ELEVATION  
Scale 1:100

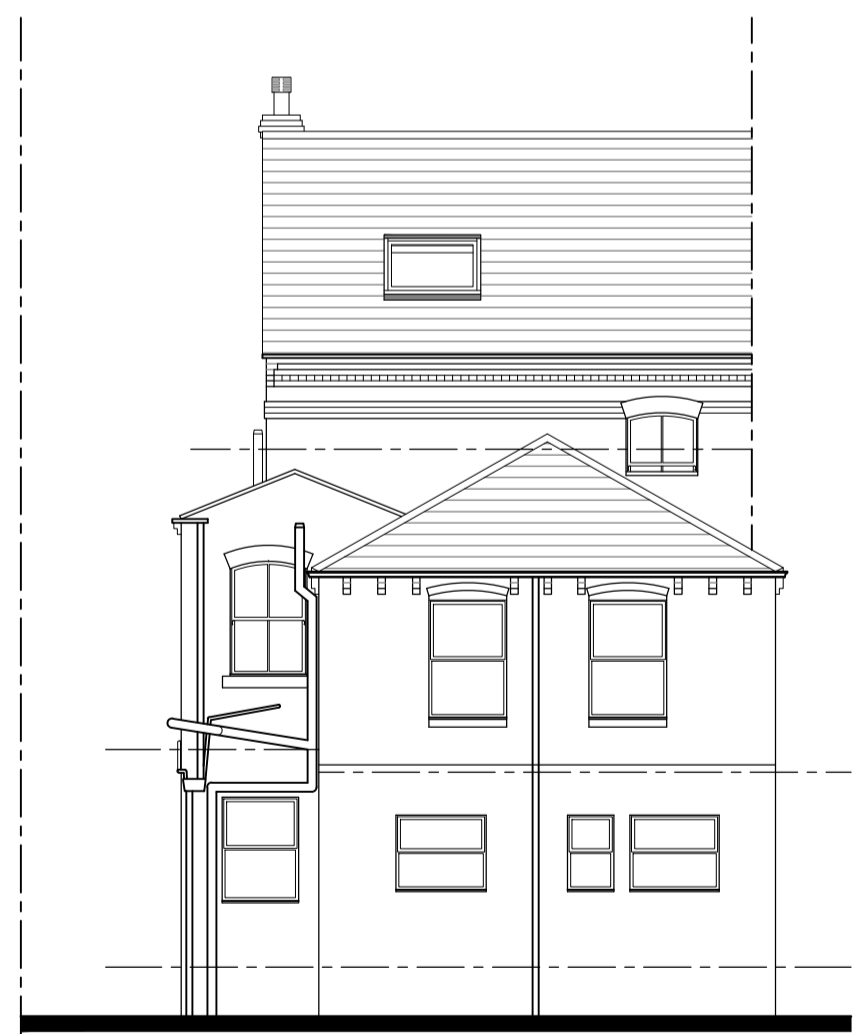

EXISTING REAR ELEVATION  
Scale 1:100

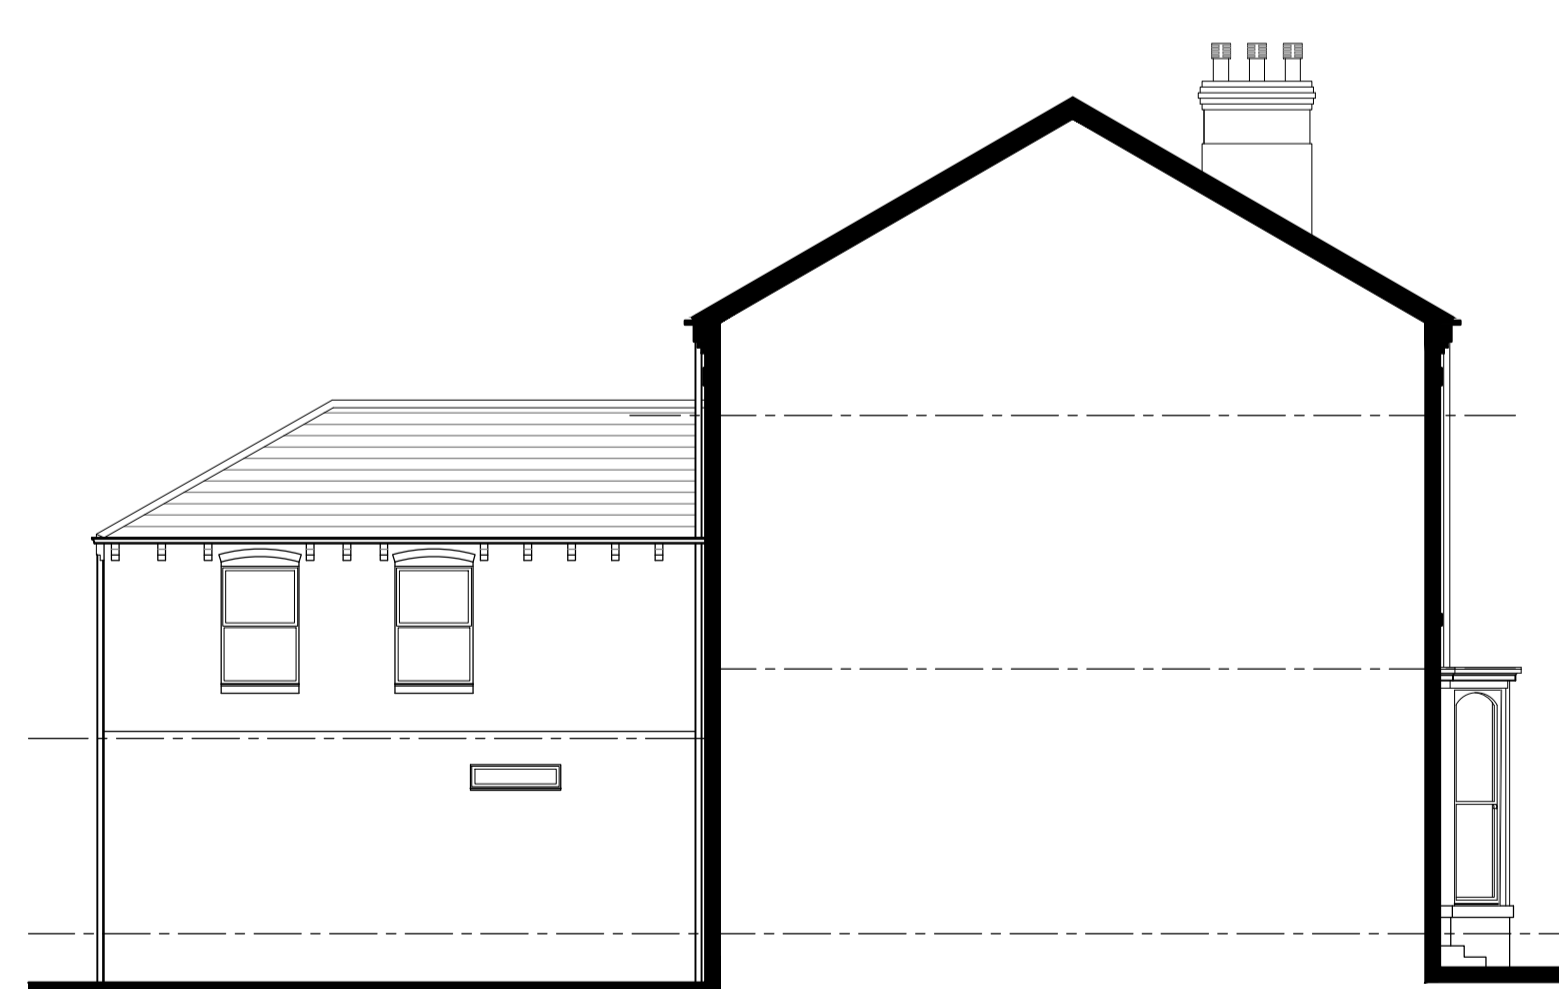

EXISTING SIDE ELEVATION  
Scale 1:100

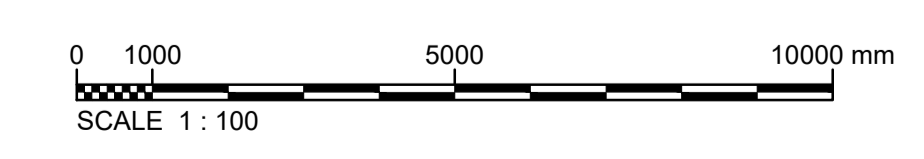

REV.	DATE	DESCRIPTION	AG	AG
			DRN.	CKD.



Tel: 01423 525 222  
Mobile: 07966 576 346  
Email: alex@amgarchitectural.com

**PROJECT**  
WESTCOURT GROUP  
PROPOSED CHANGE OF USE  
8 NORTH PARK ROAD  
HARROGATE  
HG1 5PG

**TITLE**  
EXISTING FLOOR PLANS AND ELEVATIONS  
SITE LOCATION PLAN

**STAGE**  
**PLANNING**

JOB No. 2023 455	DWG No. 01	REV. -
SCALE 1:1250, 1:100 @ A1	DATE February 2022	
DRAWN FDD	CHECKED AMG	