

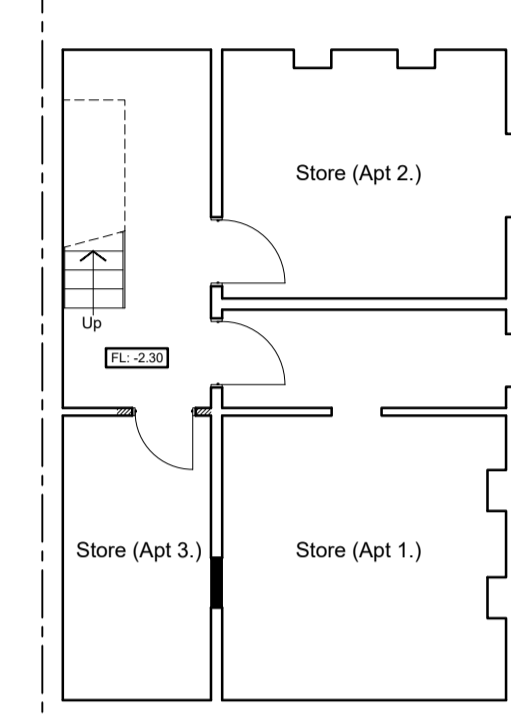



- Notes**
1. Do not scale drawing.
 2. All dimensions are in millimeters unless noted otherwise.
 3. Not for construction unless otherwise shown.
 4. When appropriate, this drawing to be read in conjunction with project specific Designers Risk Assessments, produced in accordance with requirements of Regulation 13 of the Construction (Design and Management) Regulations 1994.

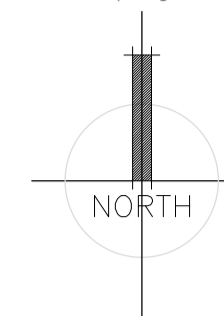


PROPOSED BASEMENT PLAN
Scale 1:100

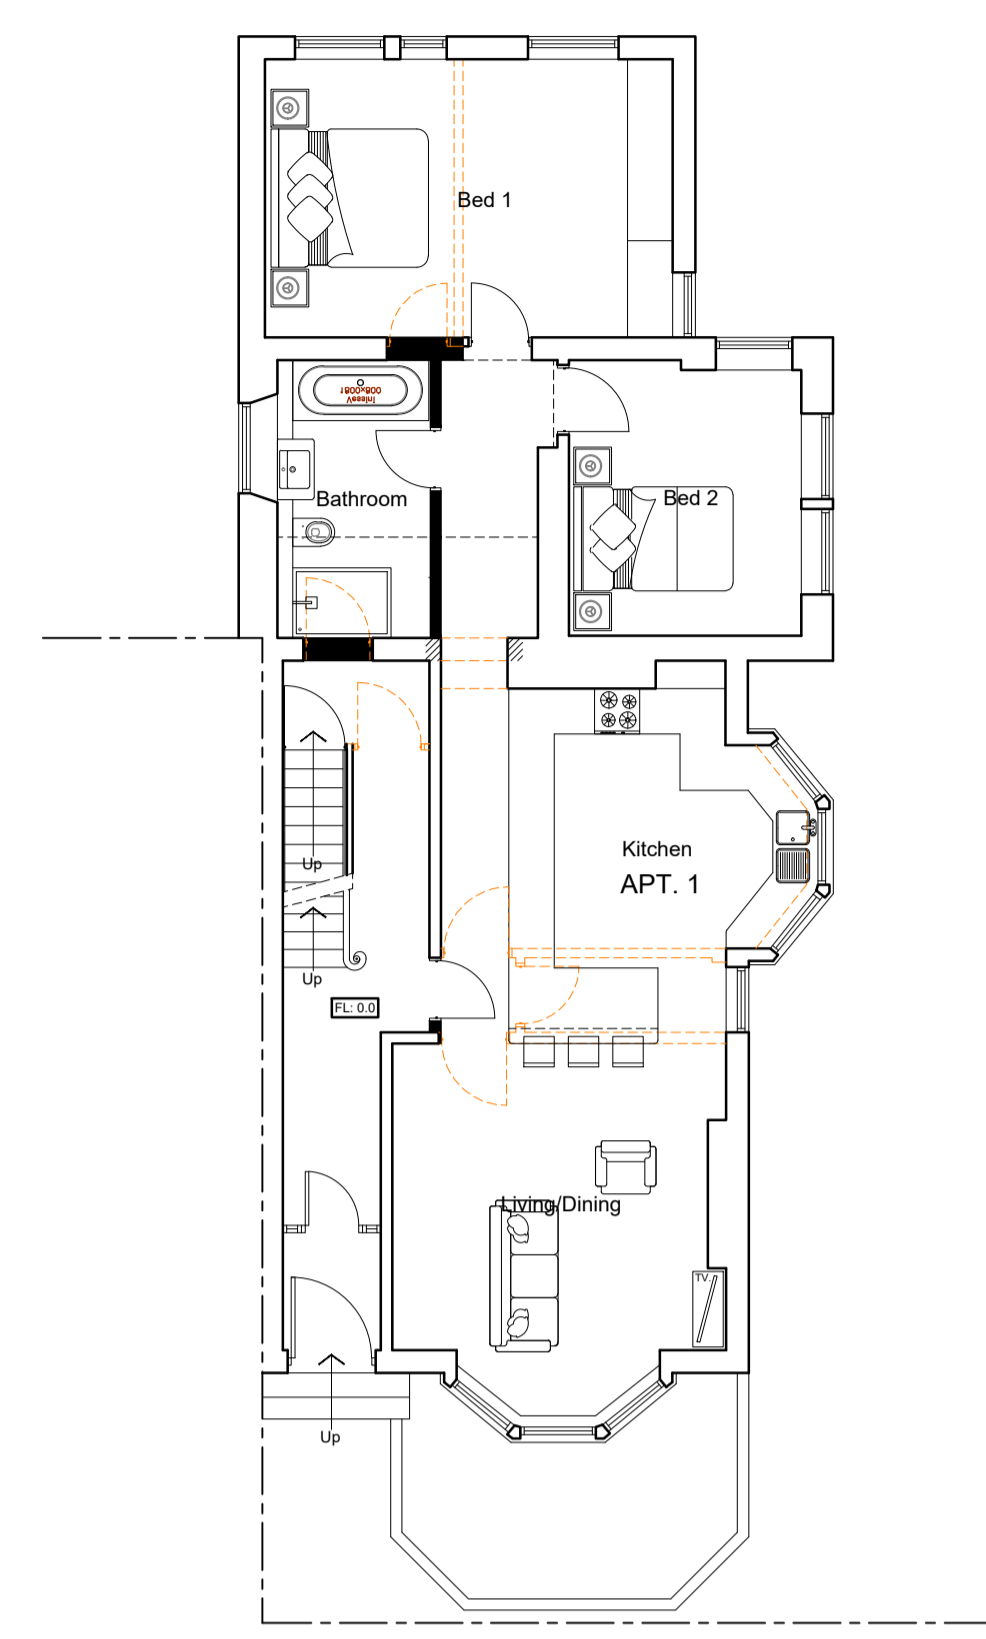


PROPOSED GROUND FLOOR PLAN
Scale 1:100

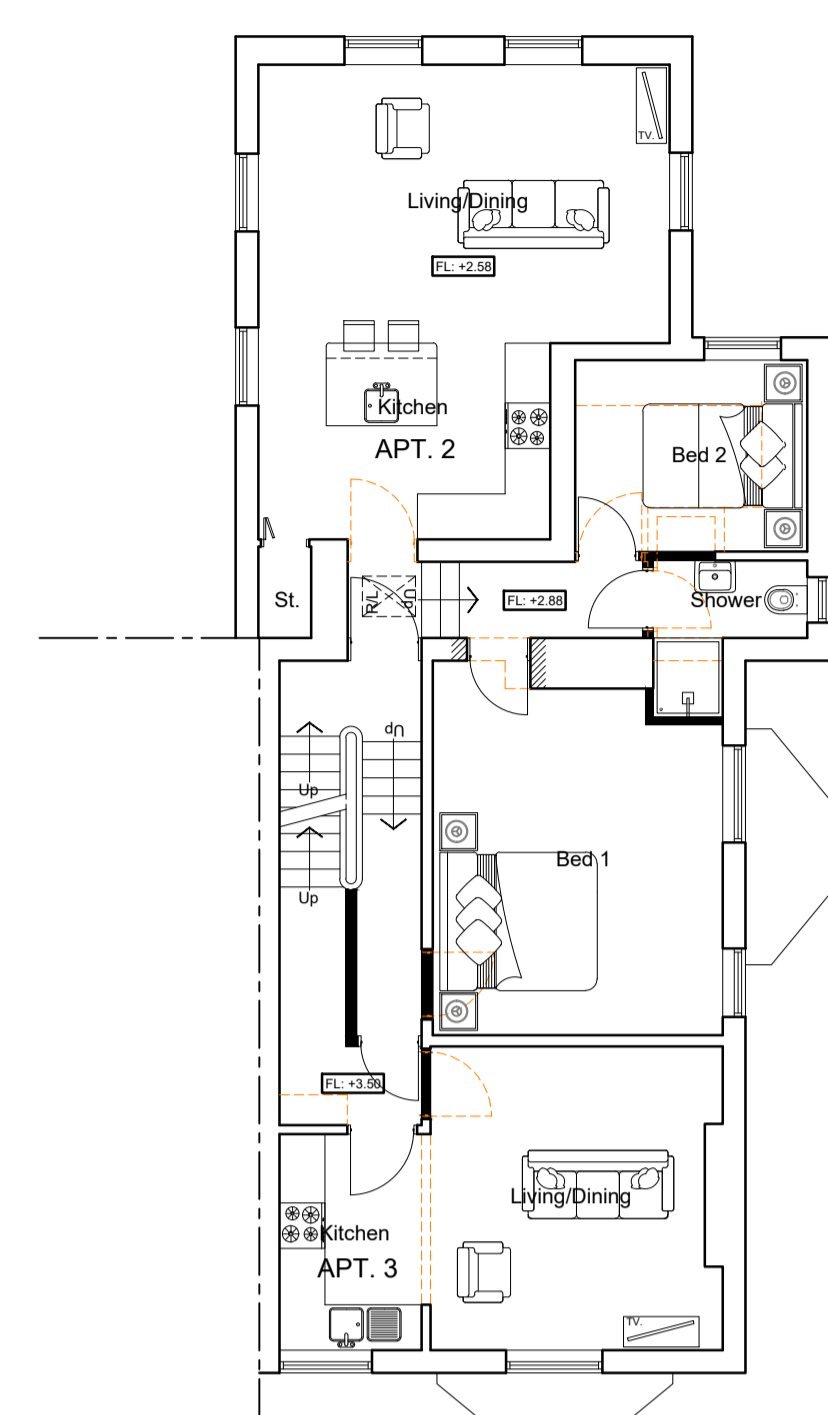

PROPOSED FIRST FLOOR PLAN
Scale 1:100

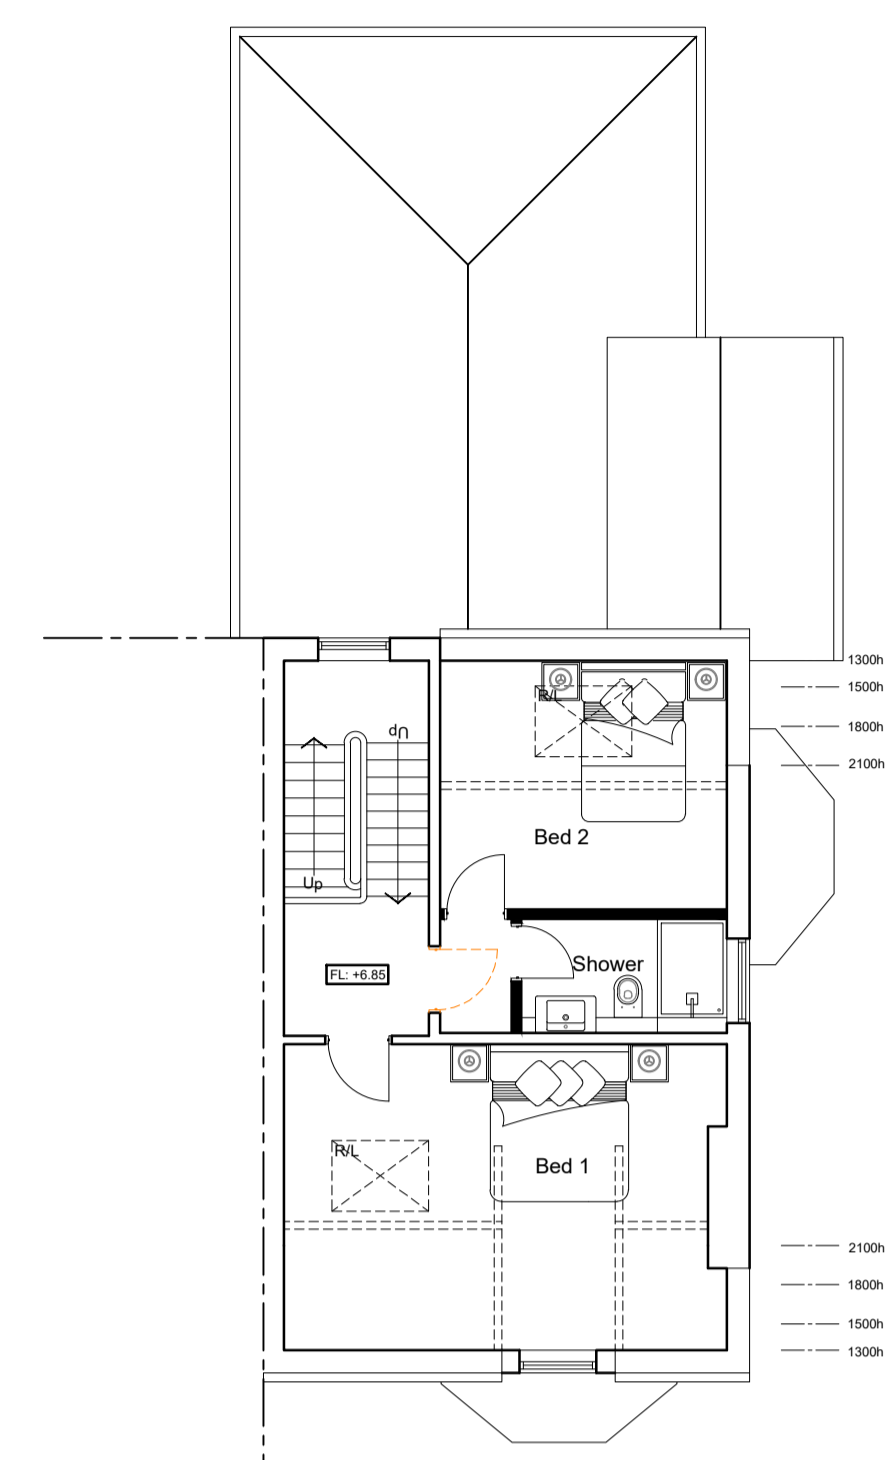

PROPOSED SECOND FLOOR PLAN
Scale 1:100

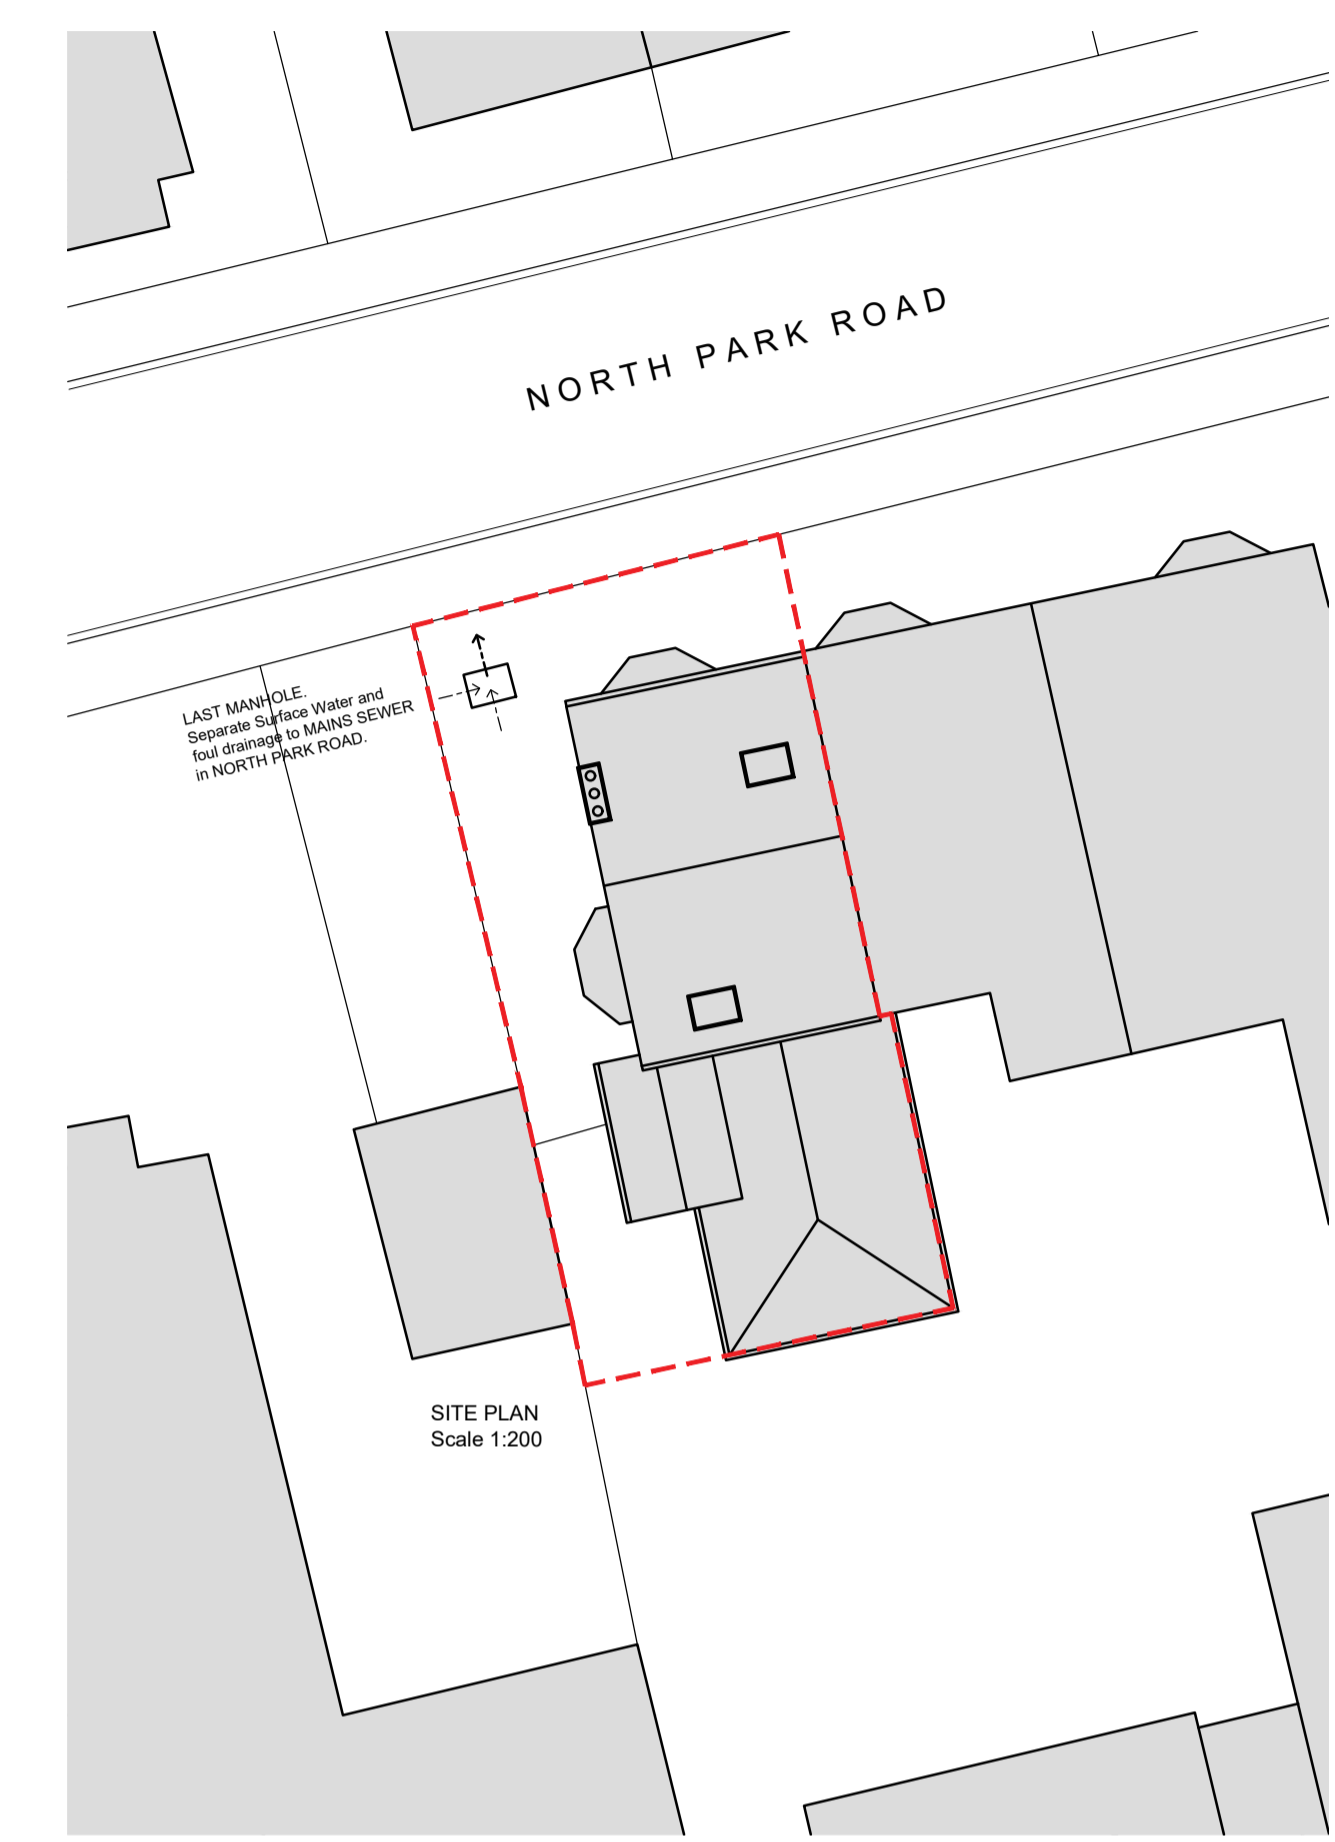


SITE PLAN
Scale 1:200




PROPOSED FRONT ELEVATION
Scale 1:100





PROPOSED SIDE ELEVATION
Scale 1:100

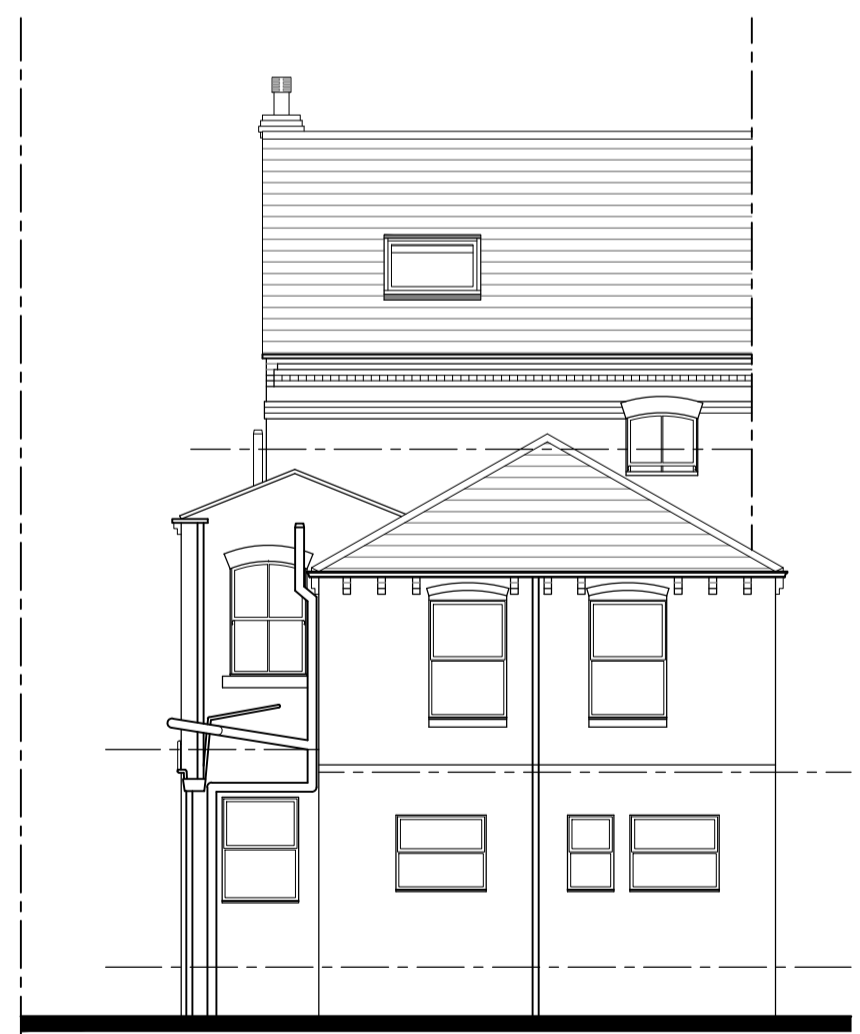

PROPOSED REAR ELEVATION
Scale 1:100

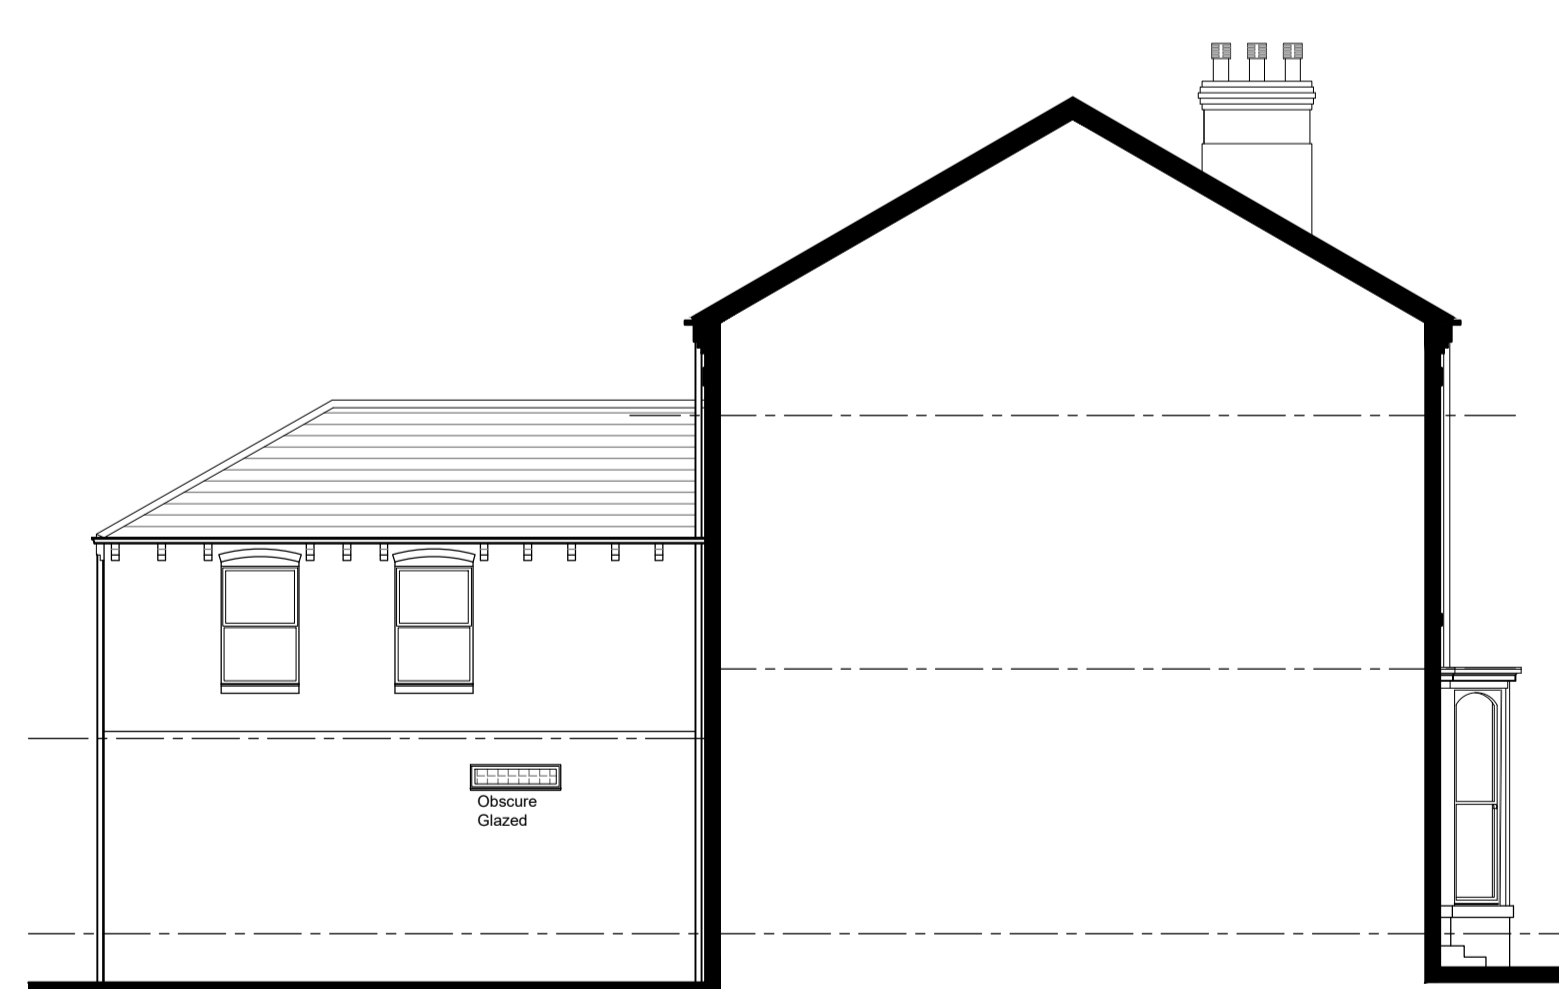

PROPOSED SIDE ELEVATION
Scale 1:100

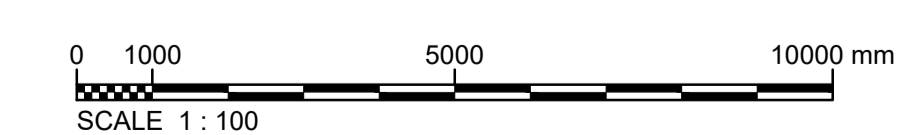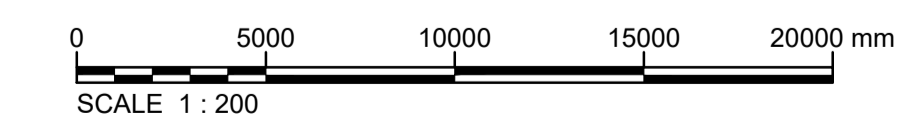

REV.	DATE	DESCRIPTION	AG	AG
			DRN.	CKD.



Tel: 01423 525 222
Mobile: 07966 576 346
Email: alex@amgarchitectural.com

PROJECT
WESTCOURT GROUP
PROPOSED CHANGE OF USE
8 NORTH PARK ROAD
HARROGATE
HG1 5PG

TITLE
PROPOSED FLOOR PLANS AND ELEVATIONS
PROPOSED SITE PLAN

STAGE
PLANNING

JOB No. 2023 455	DWG No. 02	REV. -
SCALE 1:200, 1:100 @ A1	DATE February 2022	
DRAWN FDD	CHECKED AMG	