

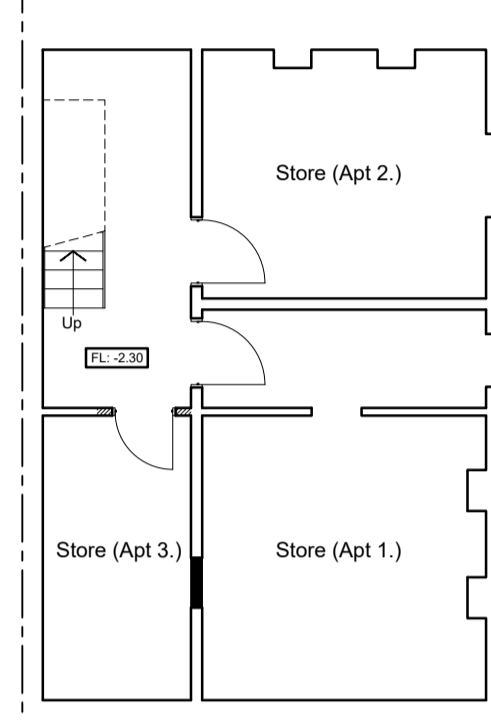



**Notes**  
 1. Do not scale drawing.  
 2. All dimensions are in millimeters unless noted otherwise.  
 3. Not for construction unless otherwise shown.  
 4. When appropriate, this drawing to be read in conjunction with project specific Designers Risk Assessments, produced in accordance with requirements of Regulation 13 of the Construction (Design and Management) Regulations 1994.

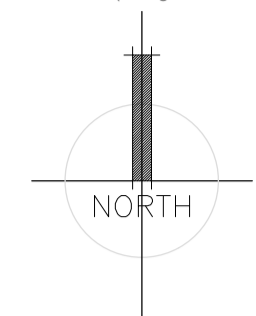


PROPOSED BASEMENT PLAN  
Scale 1:100

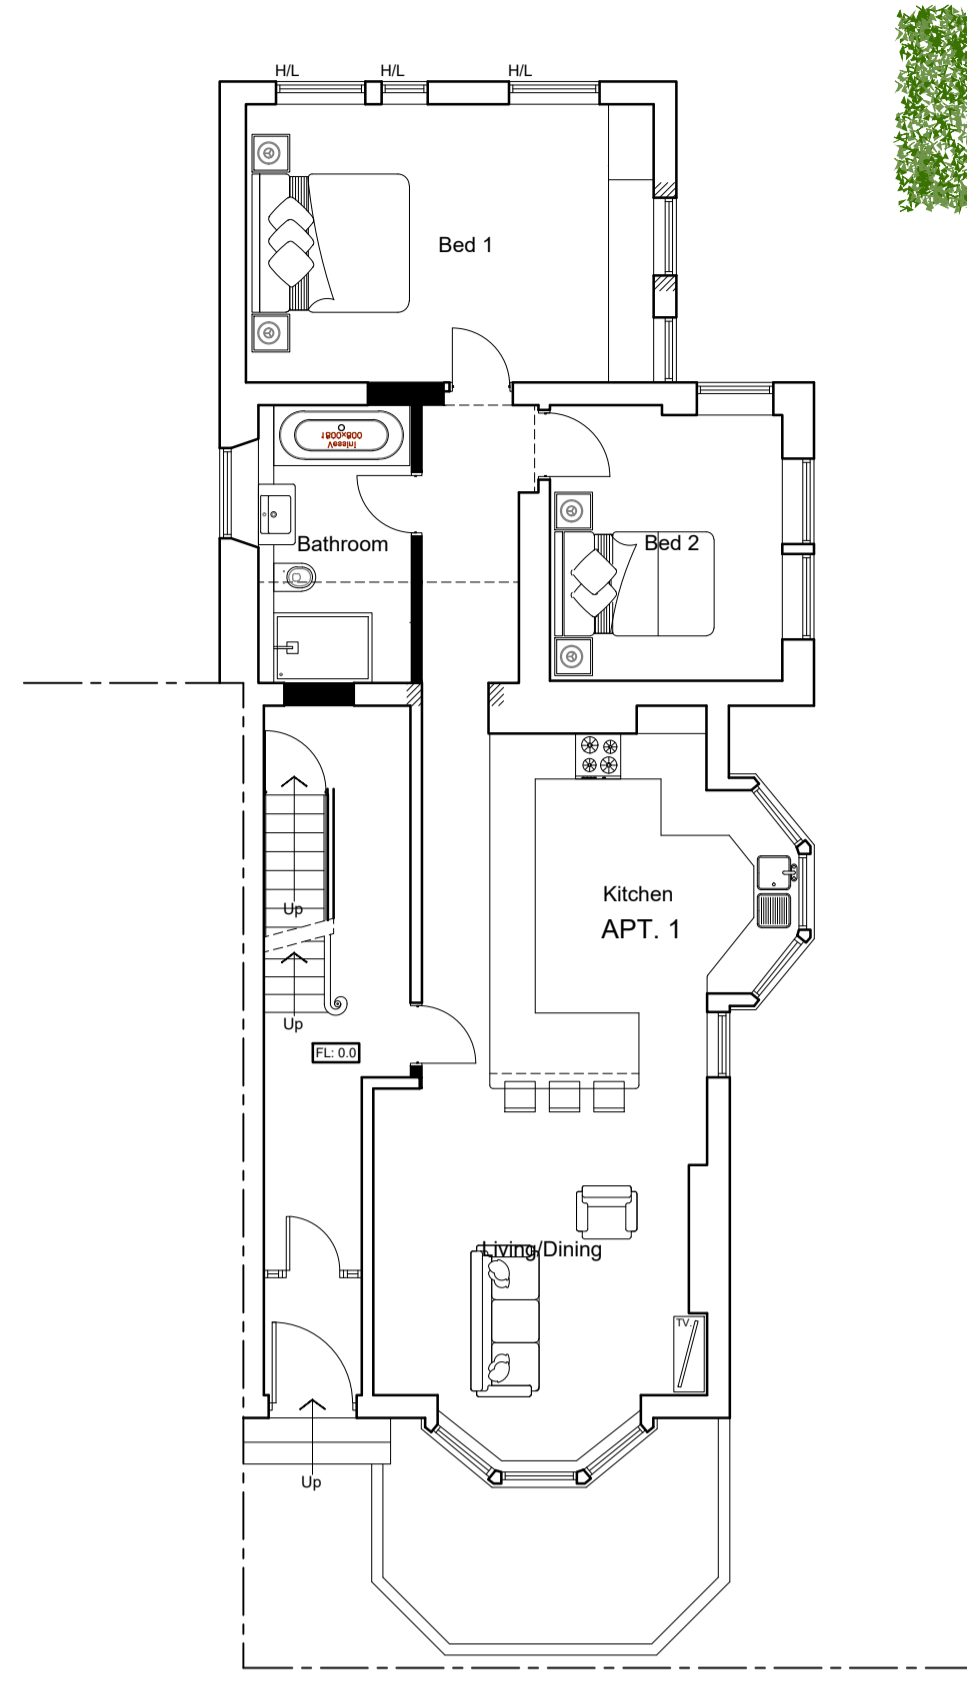

PROPOSED GROUND FLOOR PLAN  
Scale 1:100

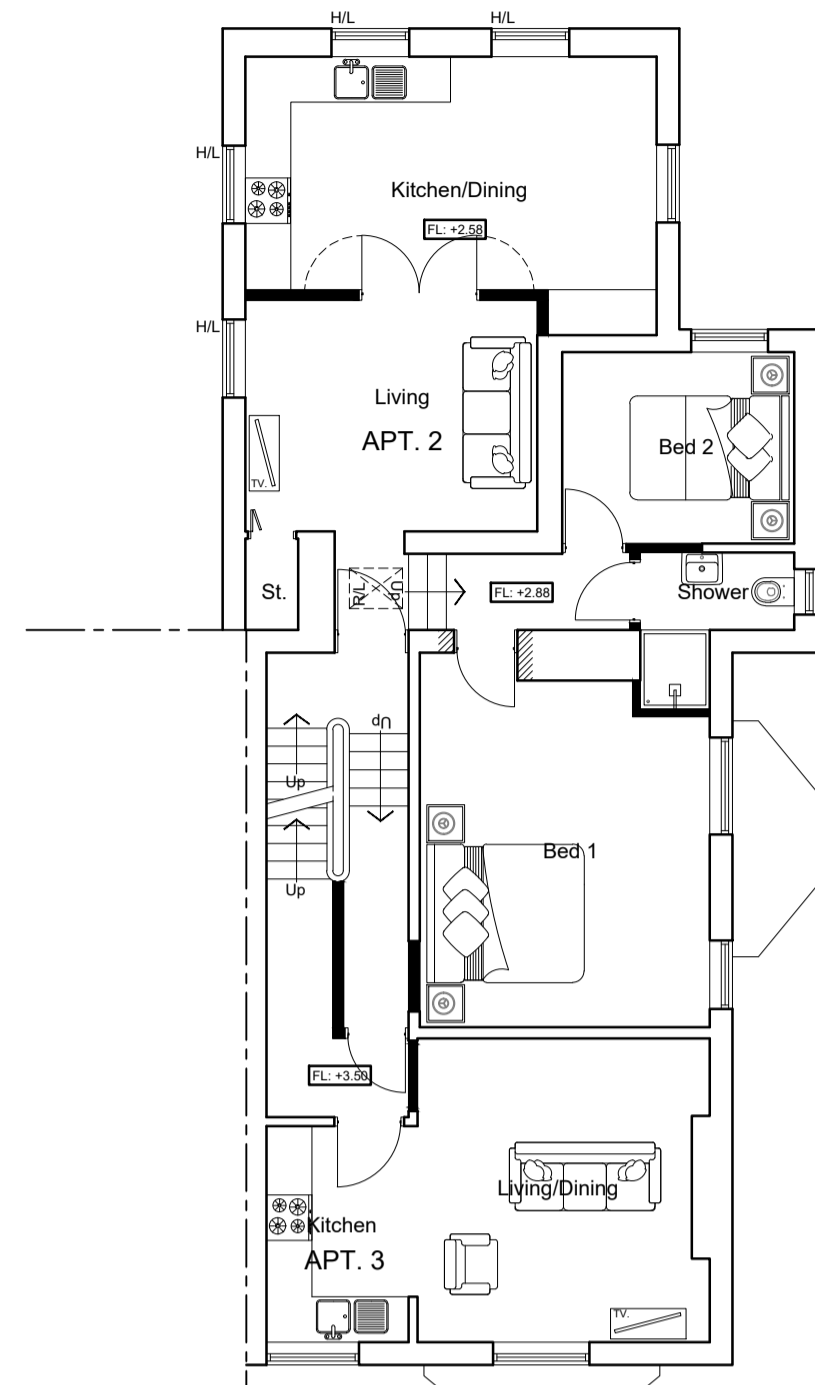

PROPOSED FIRST FLOOR PLAN  
Scale 1:100

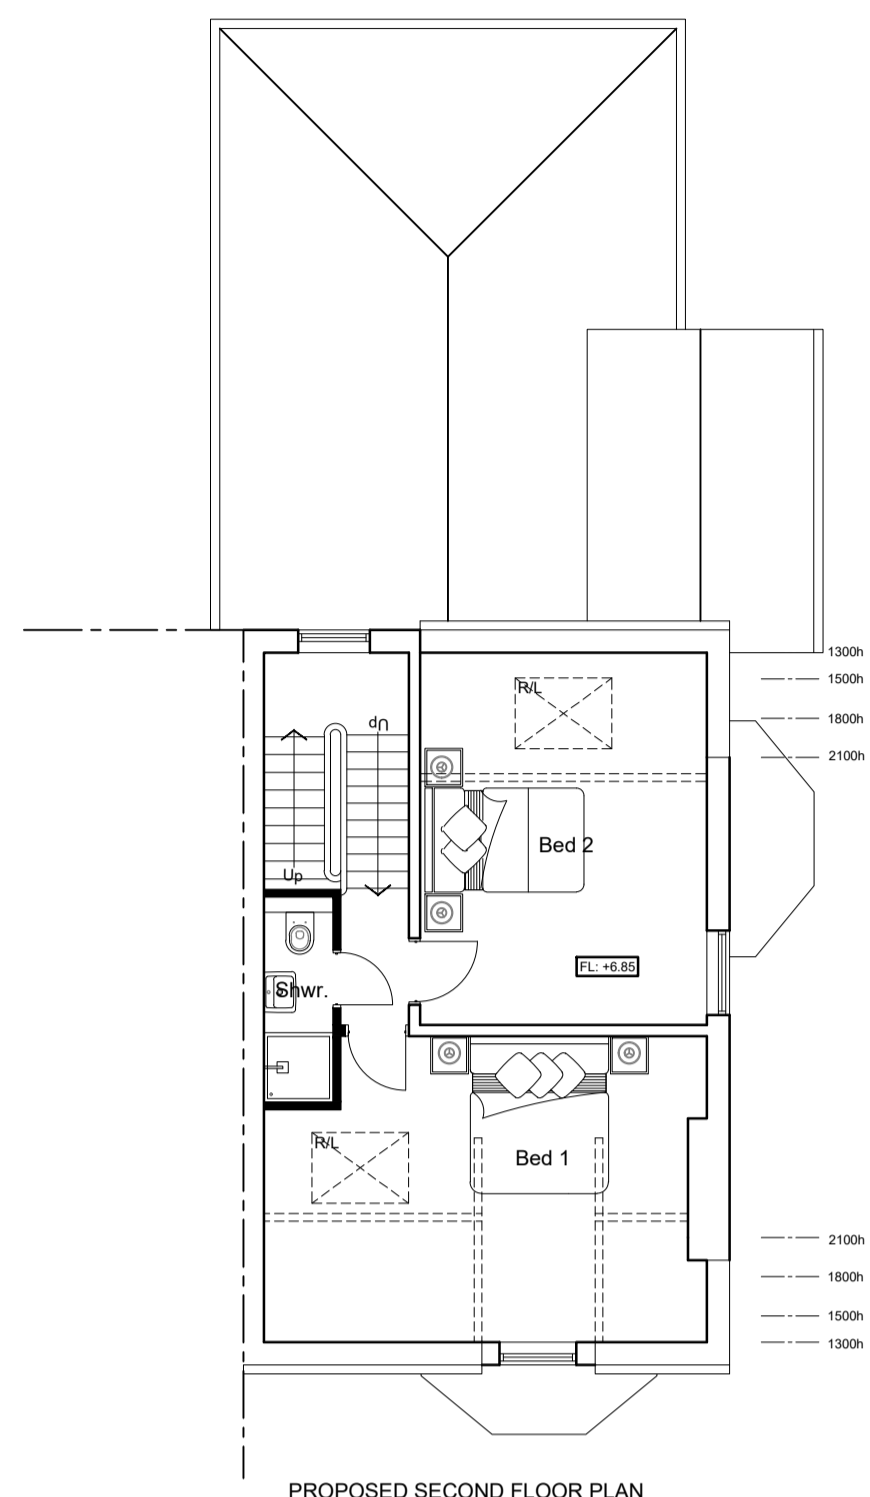

PROPOSED SECOND FLOOR PLAN  
Scale 1:100




SITE PLAN  
Scale 1:200




PROPOSED FRONT ELEVATION  
Scale 1:100





PROPOSED SIDE ELEVATION  
Scale 1:100

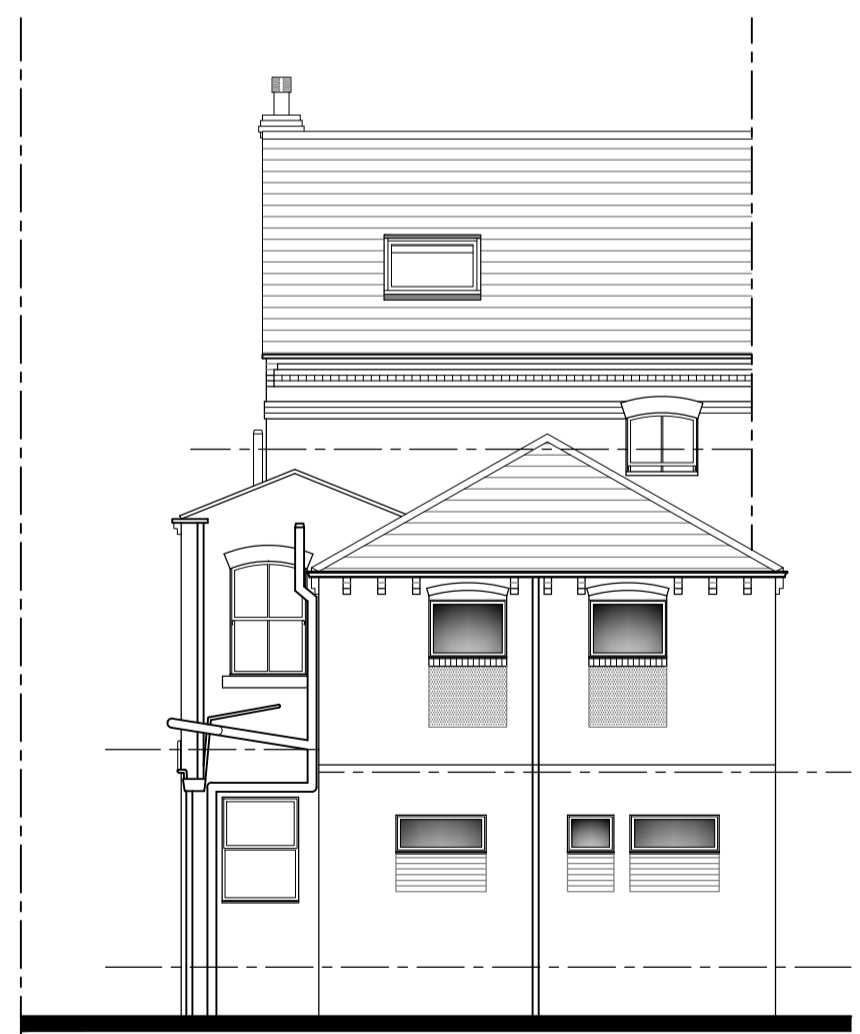

PROPOSED REAR ELEVATION  
Scale 1:100

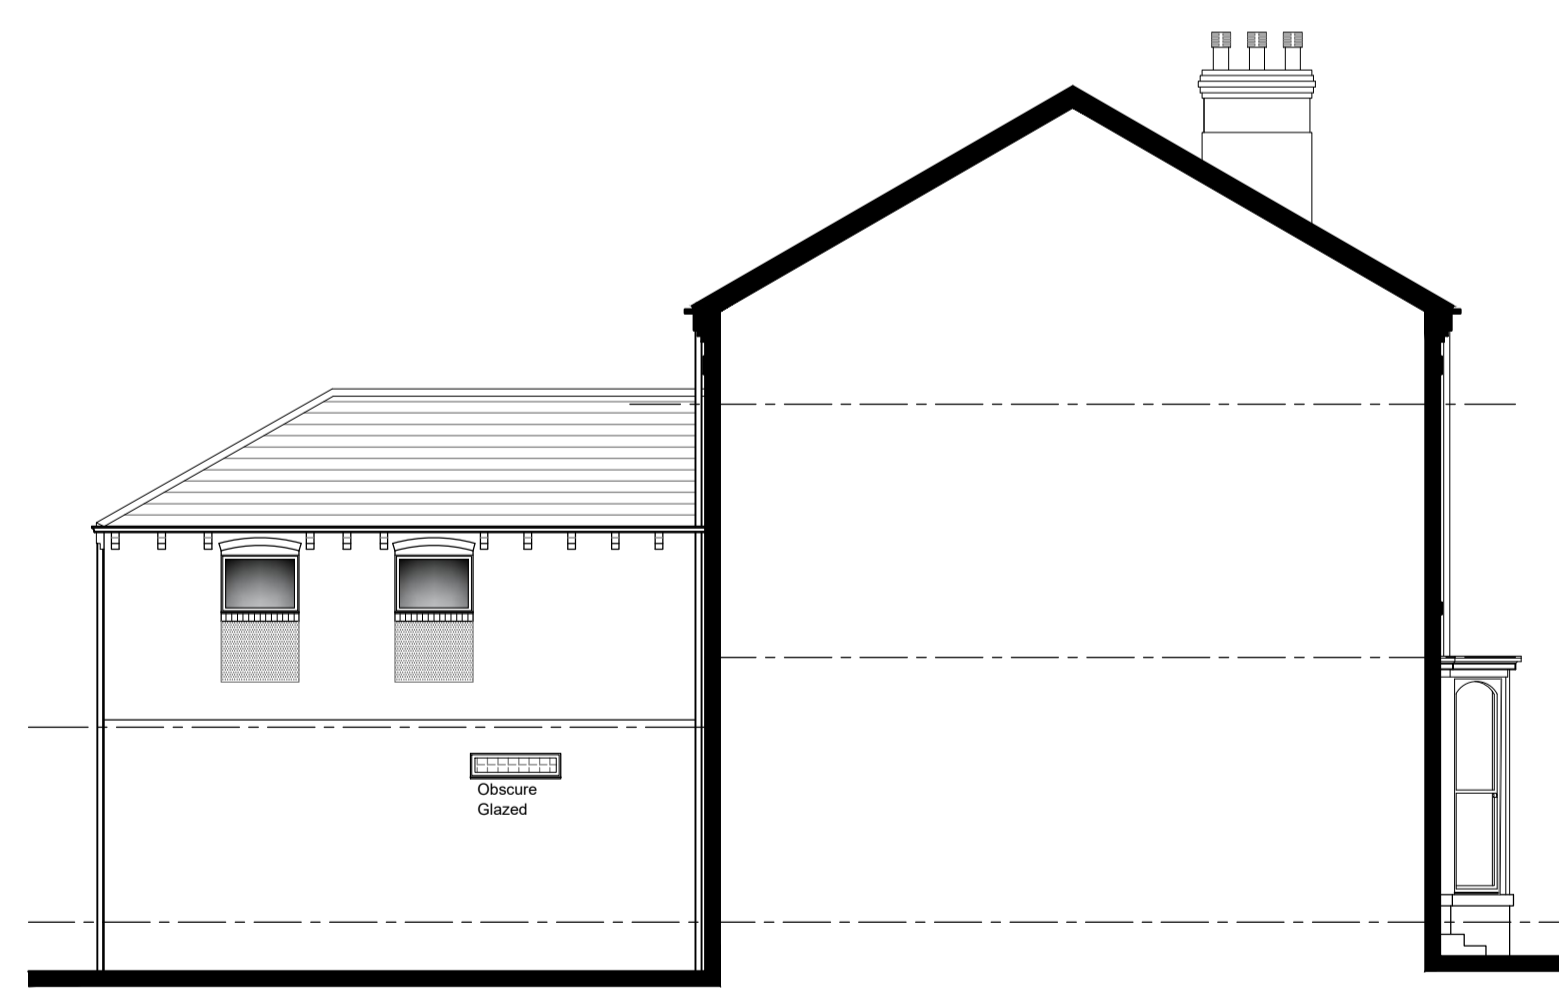

PROPOSED SIDE ELEVATION  
Scale 1:100

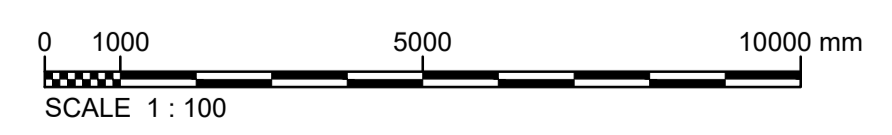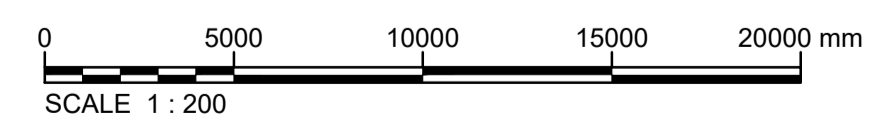

REV.	DATE	DESCRIPTION	DRN.	CHKD.
B	30.05.23	Updated following comments from AG 22/05/23.	FD	AG
A	15.03.23	Site boundary amended.	FD	AG

**ARCHITECTURAL**  
 CONCEPT - DESIGN - DEVELOPMENT

Tel: 01423 525 222  
 Mobile: 07966 576 346  
 Email: alex@amgarchitectural.com

PROJECT  
 WESTCOURT GROUP  
 PROPOSED CHANGE OF USE  
 8 NORTH PARK ROAD  
 HARRGATE  
 HG1 5PG

TITLE  
 PROPOSED FLOOR PLANS AND ELEVATIONS  
 PROPOSED SITE PLAN

STAGE  
**PLANNING**

JOB No. 2023 455	DWG No. 02	REV. B
SCALE 1:200, 1:100 @ A1	DATE February 2022	
DRAWN FDD	CHECKED AMG	